



Last revised on : 7/8/2011

5.6-A8-2
SR
FILE NO.
SHEET

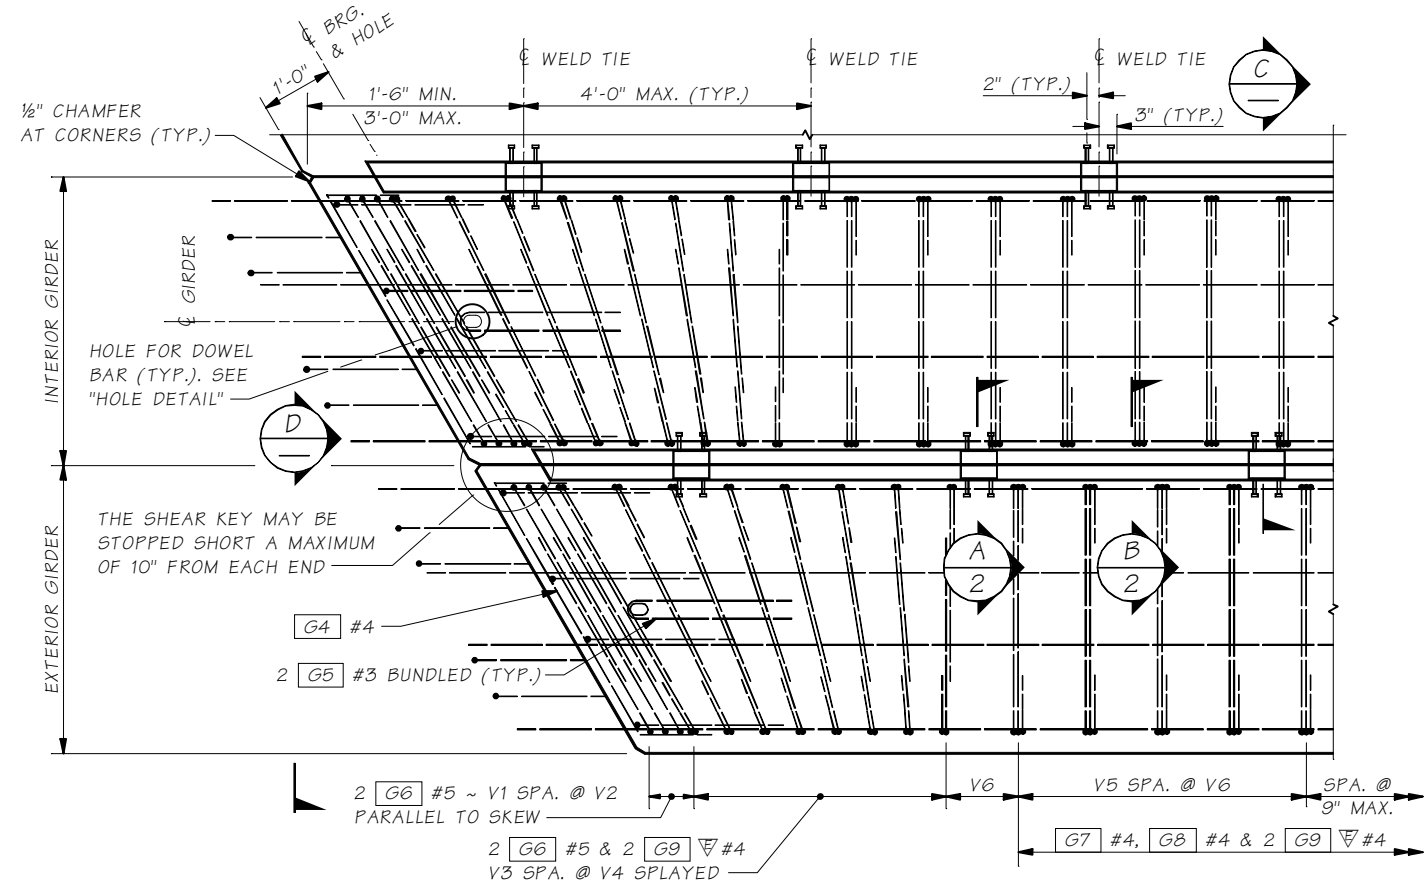


PLAN


[S1] BARS NOT SHOWN FOR CLARITY. SEE TRAFFIC BARRIER SHEETS FOR DETAILS AND LOCATION.

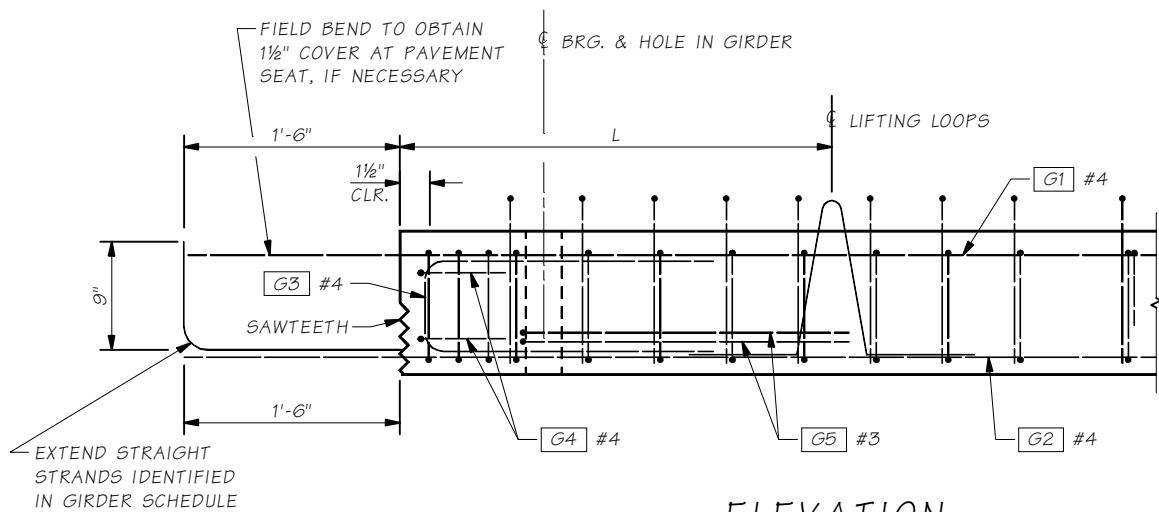

ELEVATION

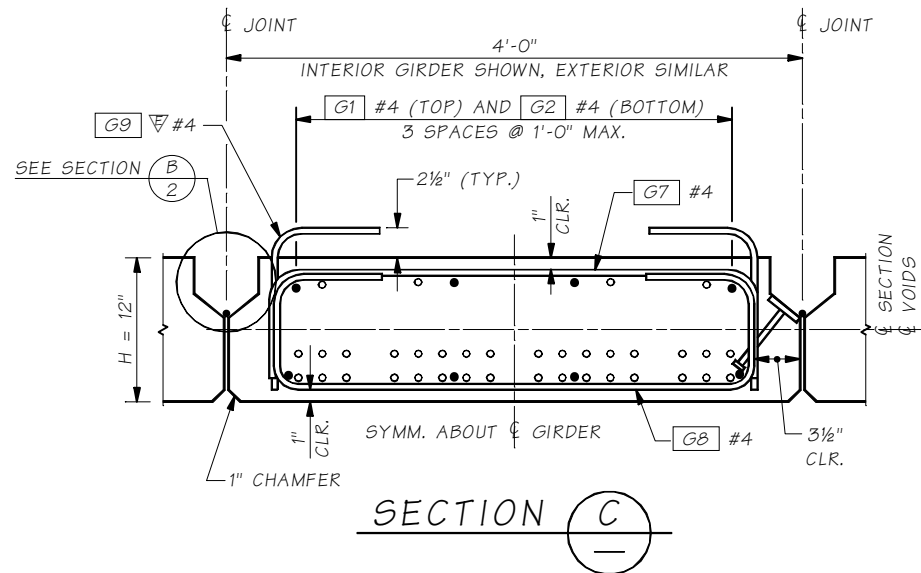


SECTION C

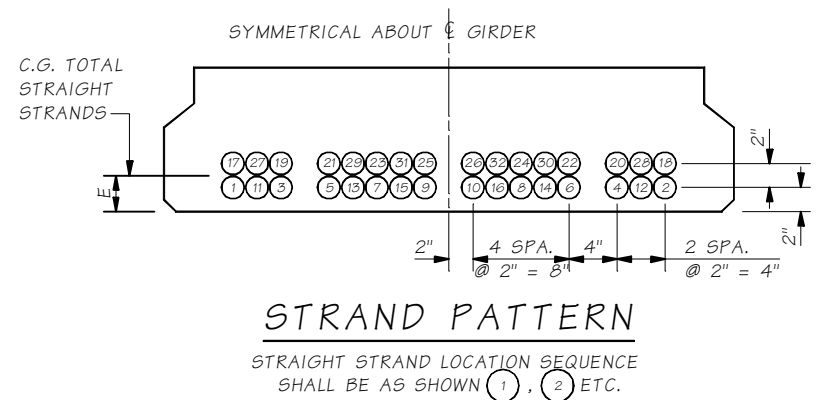

STRAND PATTERN

STRAIGHT STRAND LOCATION SEQUENCE SHALL BE AS SHOWN 1, 2 ETC.

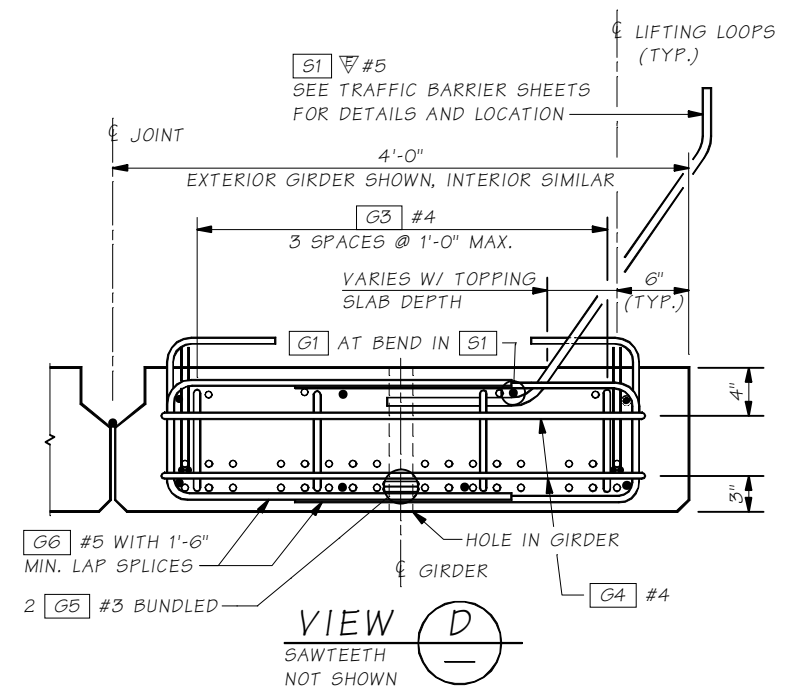

VIEW D

Bridge Design Engr.	M:\STANDARDS\Girders\Flat Slab\SLAB 12 - 1 OF 2.MAN	REGION NO.	STATE	FED. AID PROJ. NO.	SHEET NO.	TOTAL SHEETS
Supervisor		10	WASH			
Designed By						
Checked By						
Detailed By						
Bridge Projects Engr.						
Prelim. Plan By						
Architect/Specialist	DATE	REVISION	BY	APP'D		

Thu Jan 26 08:32:06 2012

BRIDGE
AND
STRUCTURES
OFFICE



STANDARD
PRESTRESSED CONCRETE GIRDERS

12" SLAB GIRDER
DETAILS 1 OF 2

BRIDGE
SHEET NO.
SHEET
OF
SHEETS